


LEGEND:

- SITE AREA (40 HECTARES)
- LANDSCAPED AREA
- TREE
- SHRUB

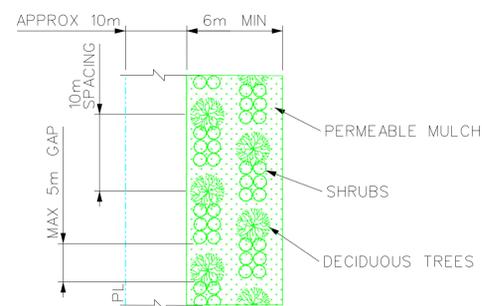

1 LANDSCAPING DETAIL
SCALE: NOT TO SCALE



LANDSCAPING NOTES:

1. SITE AREA (WITHIN PROPERTY BOUNDARY): 403794 m²
2. LANDSCAPING AREA: 1055 m²
3. LANDSCAPING PERCENTAGE: 0.26 %
4. NUMBER OF TREES (1 PER 40m²): 26
5. NUMBER OF SHRUBS (1 PER 20m²): 52
6. LOW WATER/LOW MAINTENANCE TREES AND SHRUBS ARE PROPOSED. NO UNDERGROUND IRRIGATION SYSTEM IS REQUIRED/PROVIDED.


DEVELOPMENT LEGEND:

- STRUCTURE LABEL. SEE NUMBERS BELOW FOR DESCRIPTIONS
- 1. SECURITY BUILDING (4m HIGH)
- 2. GATE HOUSE (3m HIGH)
- 3. PIPE RACKS (6m HIGH)
- 4. ELECTRICAL & INSTRUMENTS BLDG (7m HIGH)
- 5. PUMPS AREA
- 6. STAGE 1 RAIL TRACKS (SEE PLAN LABELS FOR FUNCTION)
- 7. STAGE 2 FUTURE RAIL TRACKS
- 8. STAGE 2 FUTURE LOADING AREA

KEY PLAN:

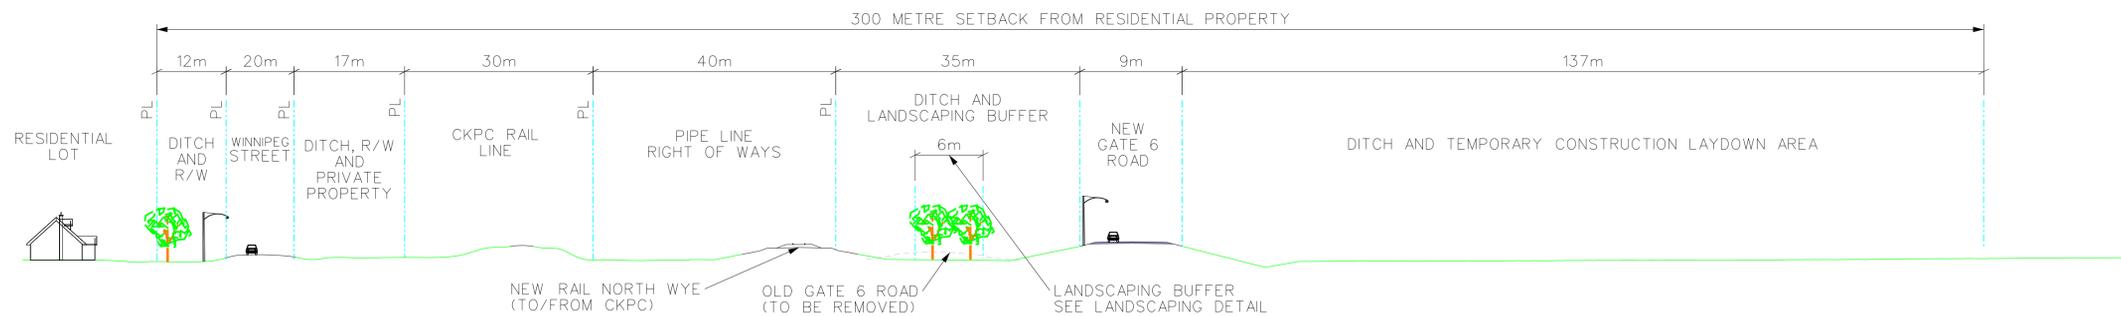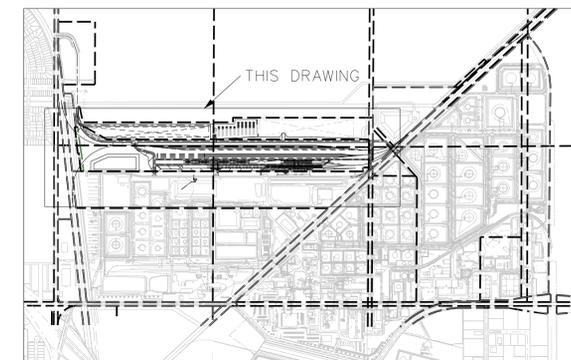

A SECTION
SCALE: 1:540

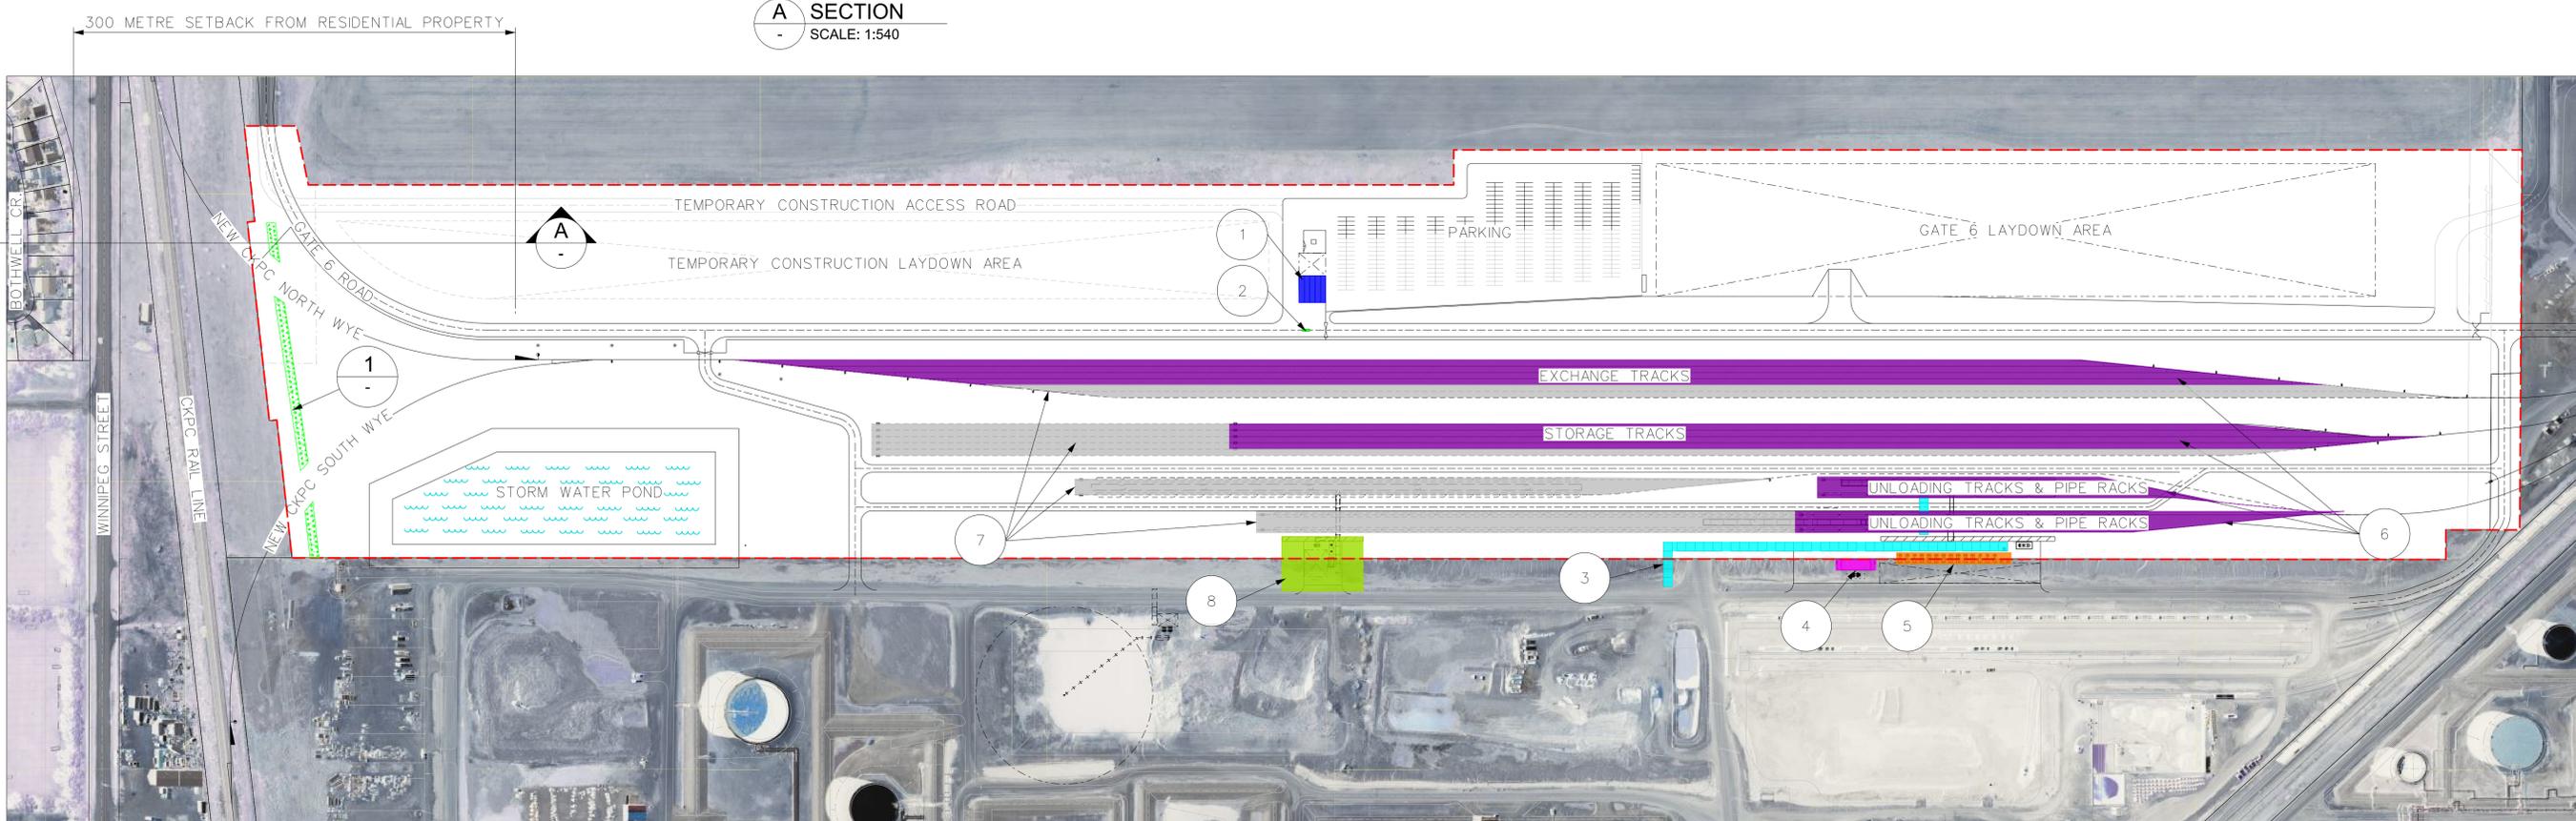

RENEWABLES RAIL FACILITY - SITE PLAN & DEVELOPMENT DETAILS

REV NO	DATE (DD-MM-YY)	DESCRIPTION	DRN	CHK	ENG	APPR	REV NO	DATE (DD-MM-YY)	DESCRIPTION	DRN	CHK	ENG	APPR	DRAWING NUMBER	REFERENCE DRAWING
A	18-JUN-24	PRELIMINARY	DS	SH	N/A	AM								9300-503001	UNIT 93 - PLOT PLAN OVERALL FACILITY
B	26-JUN-24	PRELIMINARY	JC	SH	N/A	AM									
C	1-AUG-24	PRELIMINARY	SAC	DS	SH	AM									
D	20-AUG-24	ISSUED FOR INFORMATION	SAC	DS	SH	AM									



DESIGNED BY	DS
DRAWN BY	DS
DATE	18-JUN-24
CHECKED BY	SH
PROJECT NUMBER	22003
W.D. NUMBER	

FLUOR
CO-OP REFINERY COMPLEX
REGINA, SASKATCHEWAN, CANADA

**RENEWABLES RAIL FACILITY
SITE PLAN AND
DEVELOPMENT DETAILS**

SCALE: 1:2160 DRAWING NUMBER: 9300-302002 REV: D